

DOOR WINDOW SCHEDULE GROUND FLOOR						
SR. No.	TYPE	WIDTH	HEIGHT	SILL	LINTEL	QTY.
1	DW1	25'-9"	8'-6"	0'-0" 3'-0"	8'-6"	AL FR
2	DW2	10'-0"	8'-6"	0'-0" 3'-0"	8'-6"	AL FR
3	D1	7'-0"	8'-6"	-	8'-6"	PRESSED STEEL
4	D2	6'-0"	8'-6"	-	8'-6"	PRESSED STEEL
5	D3	5'-0"	8'-6"	-	8'-6"	PRESSED STEEL
6	D4	4'-0"	8'-6"	-	8'-6"	PRESSED STEEL
7	D5	3'-6"	8'-6"	-	8'-6"	PRESSED STEEL
8	D6	3'-0"	7'-0"	-	7'-0"	PRESSED STEEL
9	D7	2'-9"	7'-0"	-	7'-0"	PRESSED STEEL
10	W1	6'-0"	5'-6"	3'-0"	8'-6"	PRESSED STEEL
11	W2	5'-0"	5'-6"	3'-0"	8'-6"	PRESSED STEEL
12	W3	5'-0"	3'-6"	5'-0"	8'-6"	PRESSED STEEL
13	W4	3'-0"	3'-6"	5'-0"	8'-6"	PRESSED STEEL
14	V1	2'-0"	2'-6"	6'-0"	8'-6"	PRESSED STEEL

PUBLIC WORKS DEPARTMENT.
(RAJ.) JAIPUR.

PROPOSED TYPE DESIGN
OF LAW COLLEGE

GROUND FLOOR PLAN

NORTH
DATE:-10-02-2012


PROJECT NO. :
TD/E/9
DRAWING NO. :
02

SANDEEP SARIN
ASSISTANT ARCHITECT


U. S.NANDIWAL
DEPUTY ARCHITECT

ARVIND BHARGAVA
SENIOR ARCHITECT


ARVIND BHARGAVA
CHIEF ARCHITECT

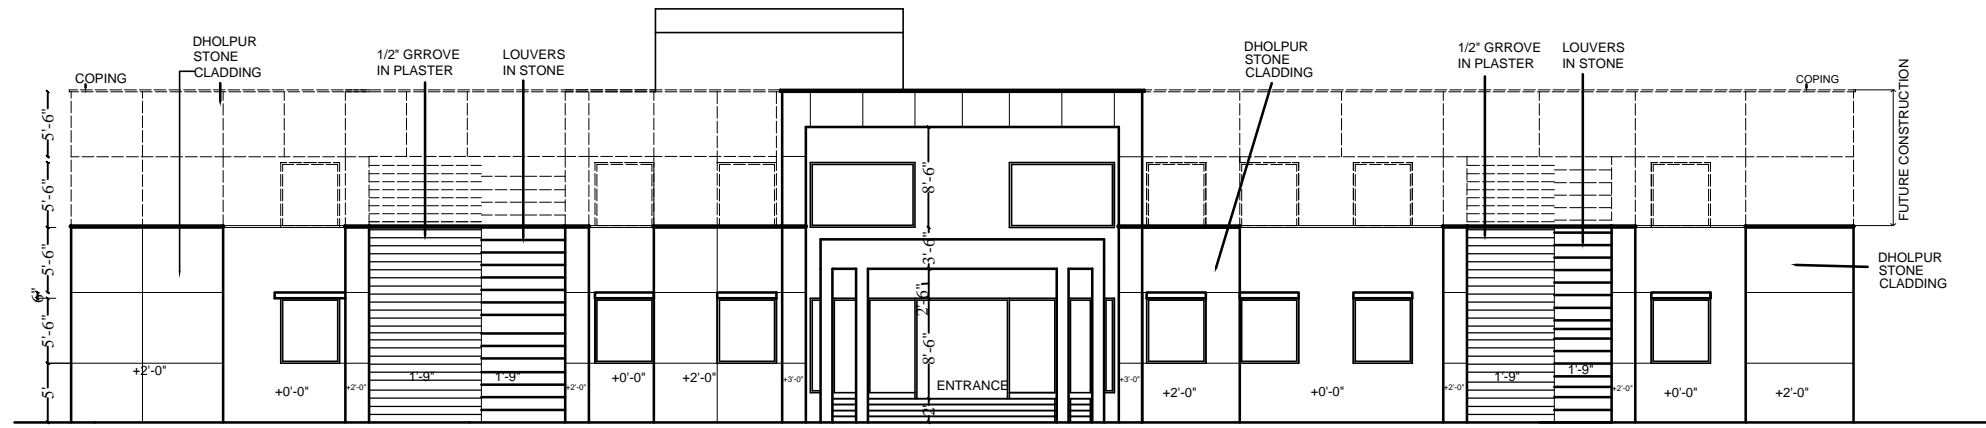

FRONT ELEVATION

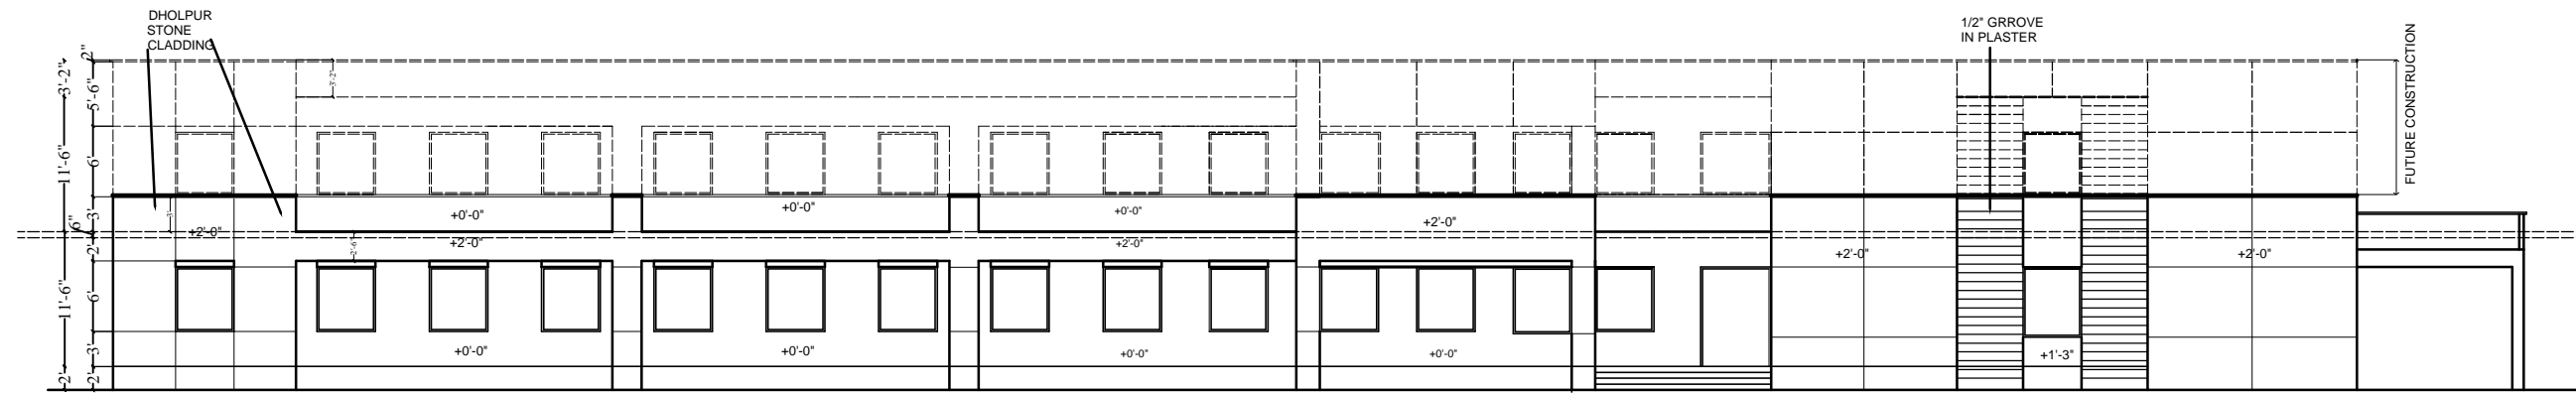

SIDE ELEVATION

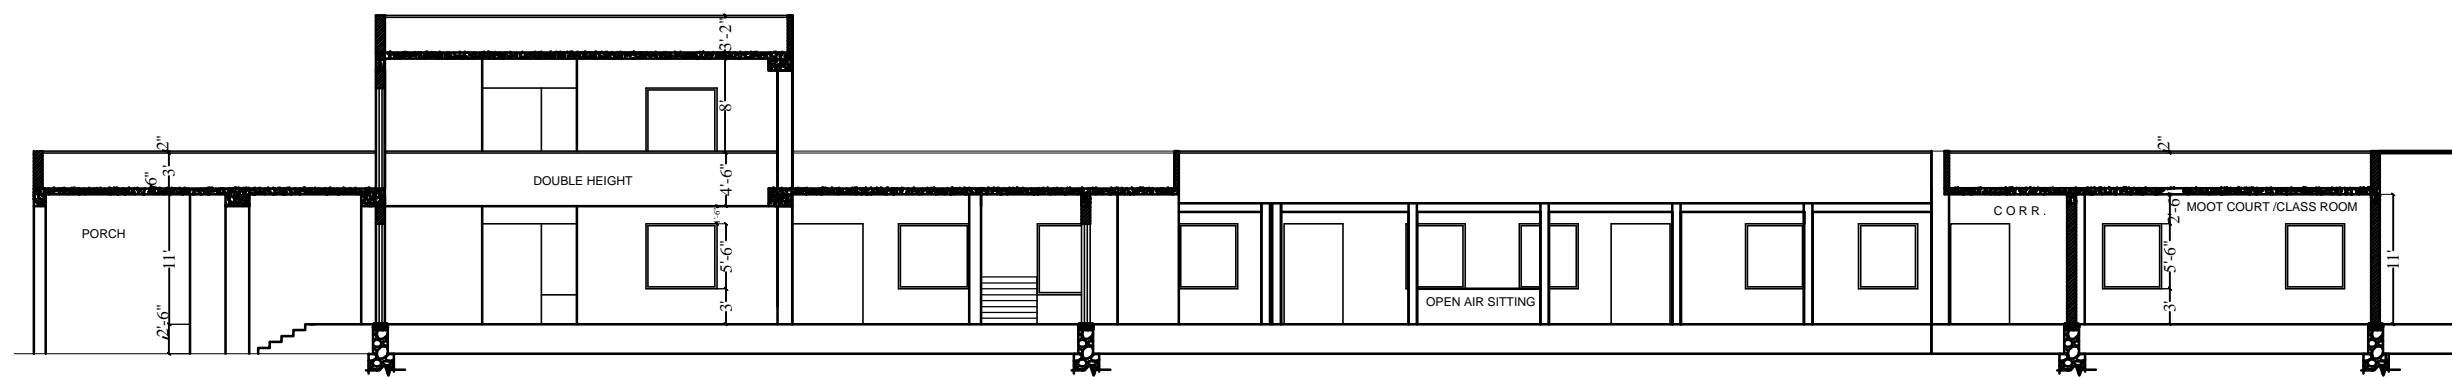

SECTION AT A A' (SINGLE HEIGHT)

PUBLIC WORKS DEPARTMENT. (RAJ.) JAIPUR.	PROPOSED TYPE DESIGN OF LAW COLLEGE	ELEVATION,SECTION	NORTH	PROJECT NO. : TD/E/9	SANDEEP SARIN ASSISTANT ARCHITECT	U. S.NANDIWAL DEPUTY ARCHITECT	ARVIND BHARGAVA SENIOR ARCHITECT	ARVIND BHARGAVA CHIEF ARCHITECT
			DATE:-10-02-2012	DRAWING NO. : 03				